

St. Nicholas is Building for the Future!

Amount Donated/Pledged as of 5/18/2017:

\$1,340,088.48

Fund Balance as of 5/16/2017:

\$509,193.24

Expenses paid from Fund as of 5/16/2017:

\$41,185.89

Total Amount Collected:

\$550,379.13

Proposed Budget:

\$1,800,000.00

Community Center	\$ 1,230,000
Stained Glass Restoration	196,845
New Playground	75,000
Additional Parking	48,155
Architect	50,000
Subtotal	\$ 1,600,000
Contingency @ 12.5%	200,000
Estimated Project Proposal	\$1,800,000

Remaining Funds to Raise:

\$459,911.52



1 Architectural Site Plan
 01/17 1" = 30'-0"

St. Nicholas Catholic Church
 Freedom, WI
 004229

GENERAL INFO

PROPOSED PARKING:
 82 PARKING STALLS
 4 ADA PARKING STALLS

PROPOSED ASPHALT:
 36,670 SQ. FT. ASPHALT



St. Nicholas is Building for the Future!


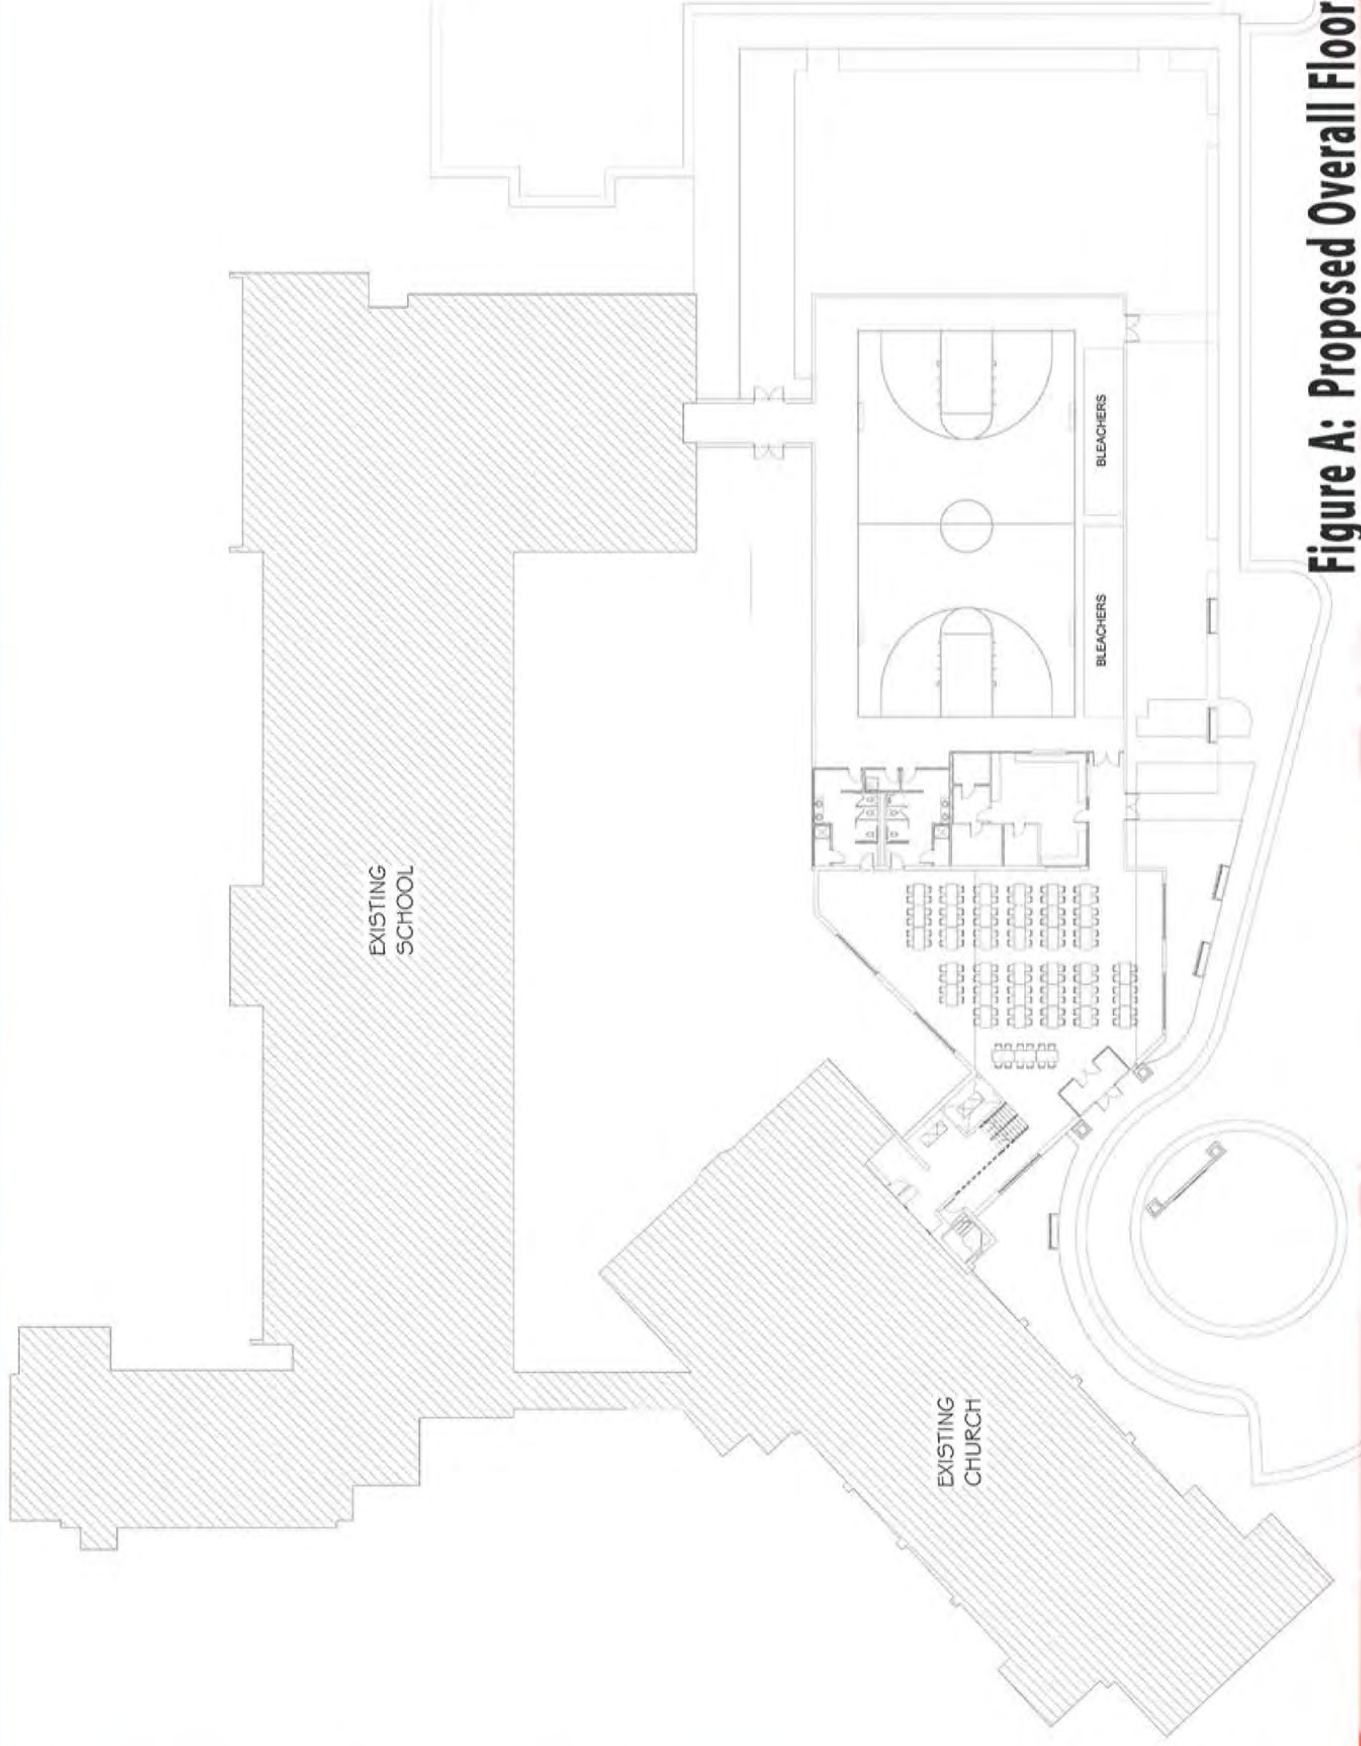


Figure A: Proposed Overall Floor Plan

St. Nicholas is Building for the Future!

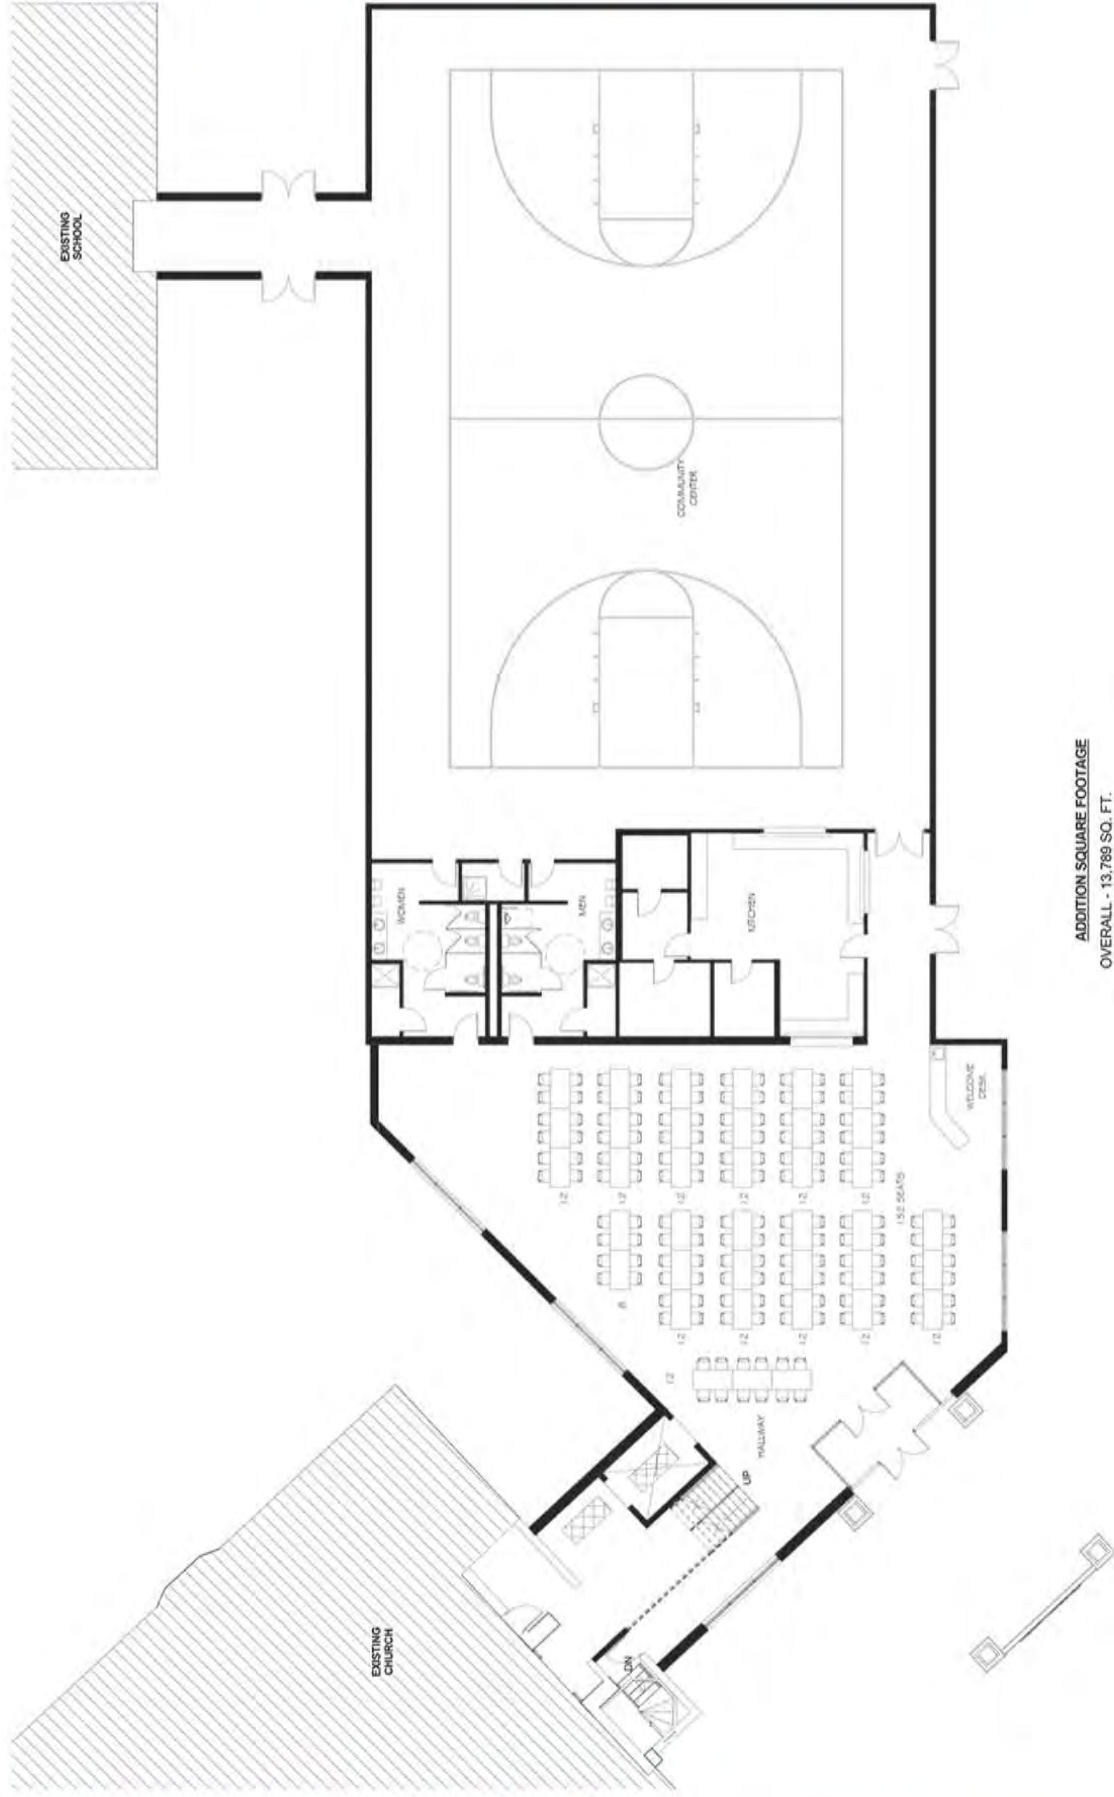

ADDITION SQUARE FOOTAGE
 OVERALL - 13,789 SQ. FT.
 HALLWAY - 3,969 SQ. FT.
 WOMEN - 710 SQ. FT.
 KITCHEN - 802 SQ. FT.
 COMMUNITY CENTER - 8,308 SQ. FT.

Proposed - Enlarged Floor Plan
 Option 2
 1
 A102
 3/32" = 1'-0"

Figure B: Proposed Enlarged Floor Plan